


# Sewerage Map - Vehari City (2022-23)

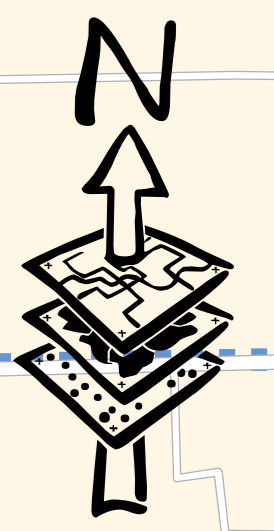


**Legend**

- Chowks
- Mohallas
- Railway Crossing
- Functional Disposal Station
- Pump Station
- Existing Outfall
- Railway Line
- Main Sewer
- Laterals Sewer
- Chocked Sewer
- Sullage Carrier
- Force Main
- Functional manholes
- Drainage Zone
- Canal
- Road Boundary
- Parcel Boundary
- Pond Area
- Flooded Area
- Un Served Area
- MC Boundary PLGA 2013
- MC Boundary PLGA 2019

All sizes of sewerage lines are 9" unless otherwise mention

Sewerage Coverage Area		
Type	Area in Acre (2021-22)	Area in Acre (2022-23)
Flooded Area	1089	1089
Un Served Area	970	970
Pond Area	3	3

Prepared by: GIS Officer  
 Signed by: Municipal Officer (M.S.)  
 Verified by: Municipal Committee

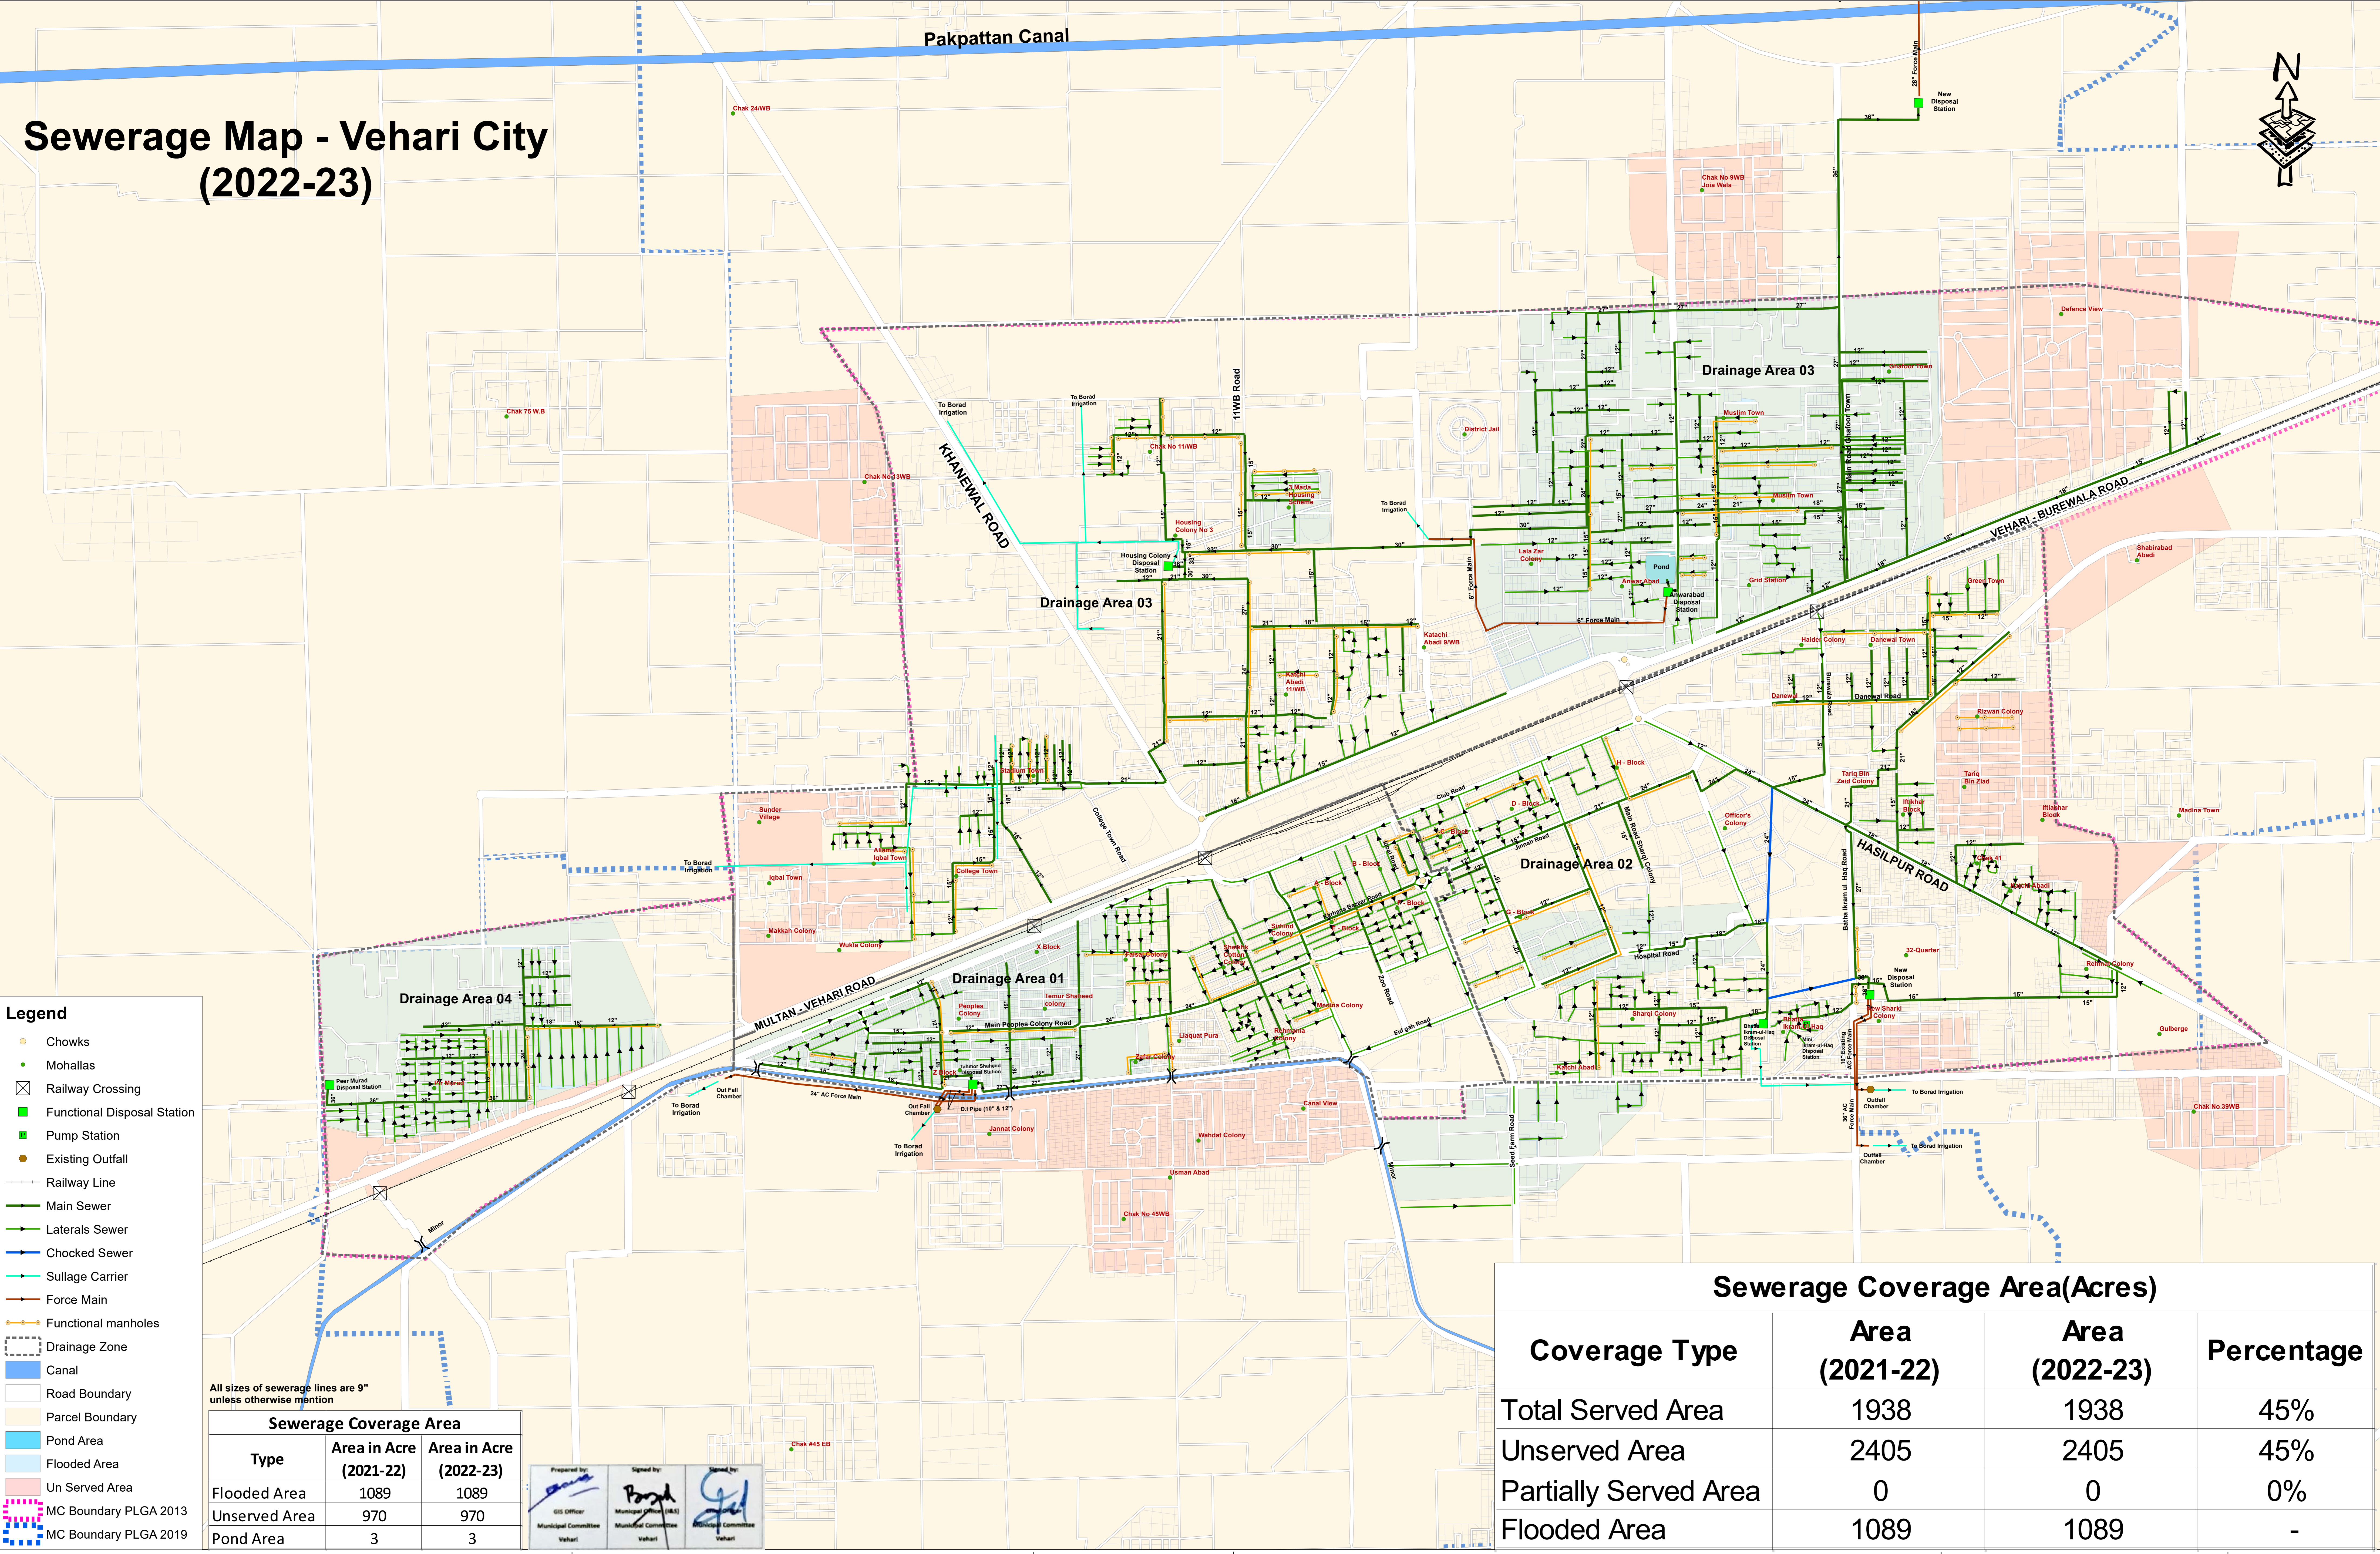

Sewerage Coverage Area(Acres)			
Coverage Type	Area (2021-22)	Area (2022-23)	Percentage
Total Served Area	1938	1938	45%
Un Served Area	2405	2405	45%
Partially Served Area	0	0	0%
Flooded Area	1089	1089	-