



Sewerage Map - Vehari City (2023-24)

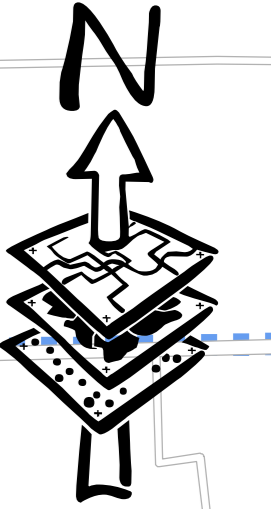

Legend

- Chowks
- Mohallas
- Railway Crossing
- Functional Disposal Station
- Disposal Station (Solarization)
- Pump Station
- Existing Outfall
- Railway Line
- Main Sewer
- Laterals Sewer
- Chocked Sewer
- Sullage Carrier
- Force Main
- Functional manholes
- Drainage Zone
- Canal
- Road Boundary
- Parcel Boundary
- Pond Area
- Flooded Area
- Un Served Area
- MC Boundary PLGA 2013
- MC Boundary PLGA 2019

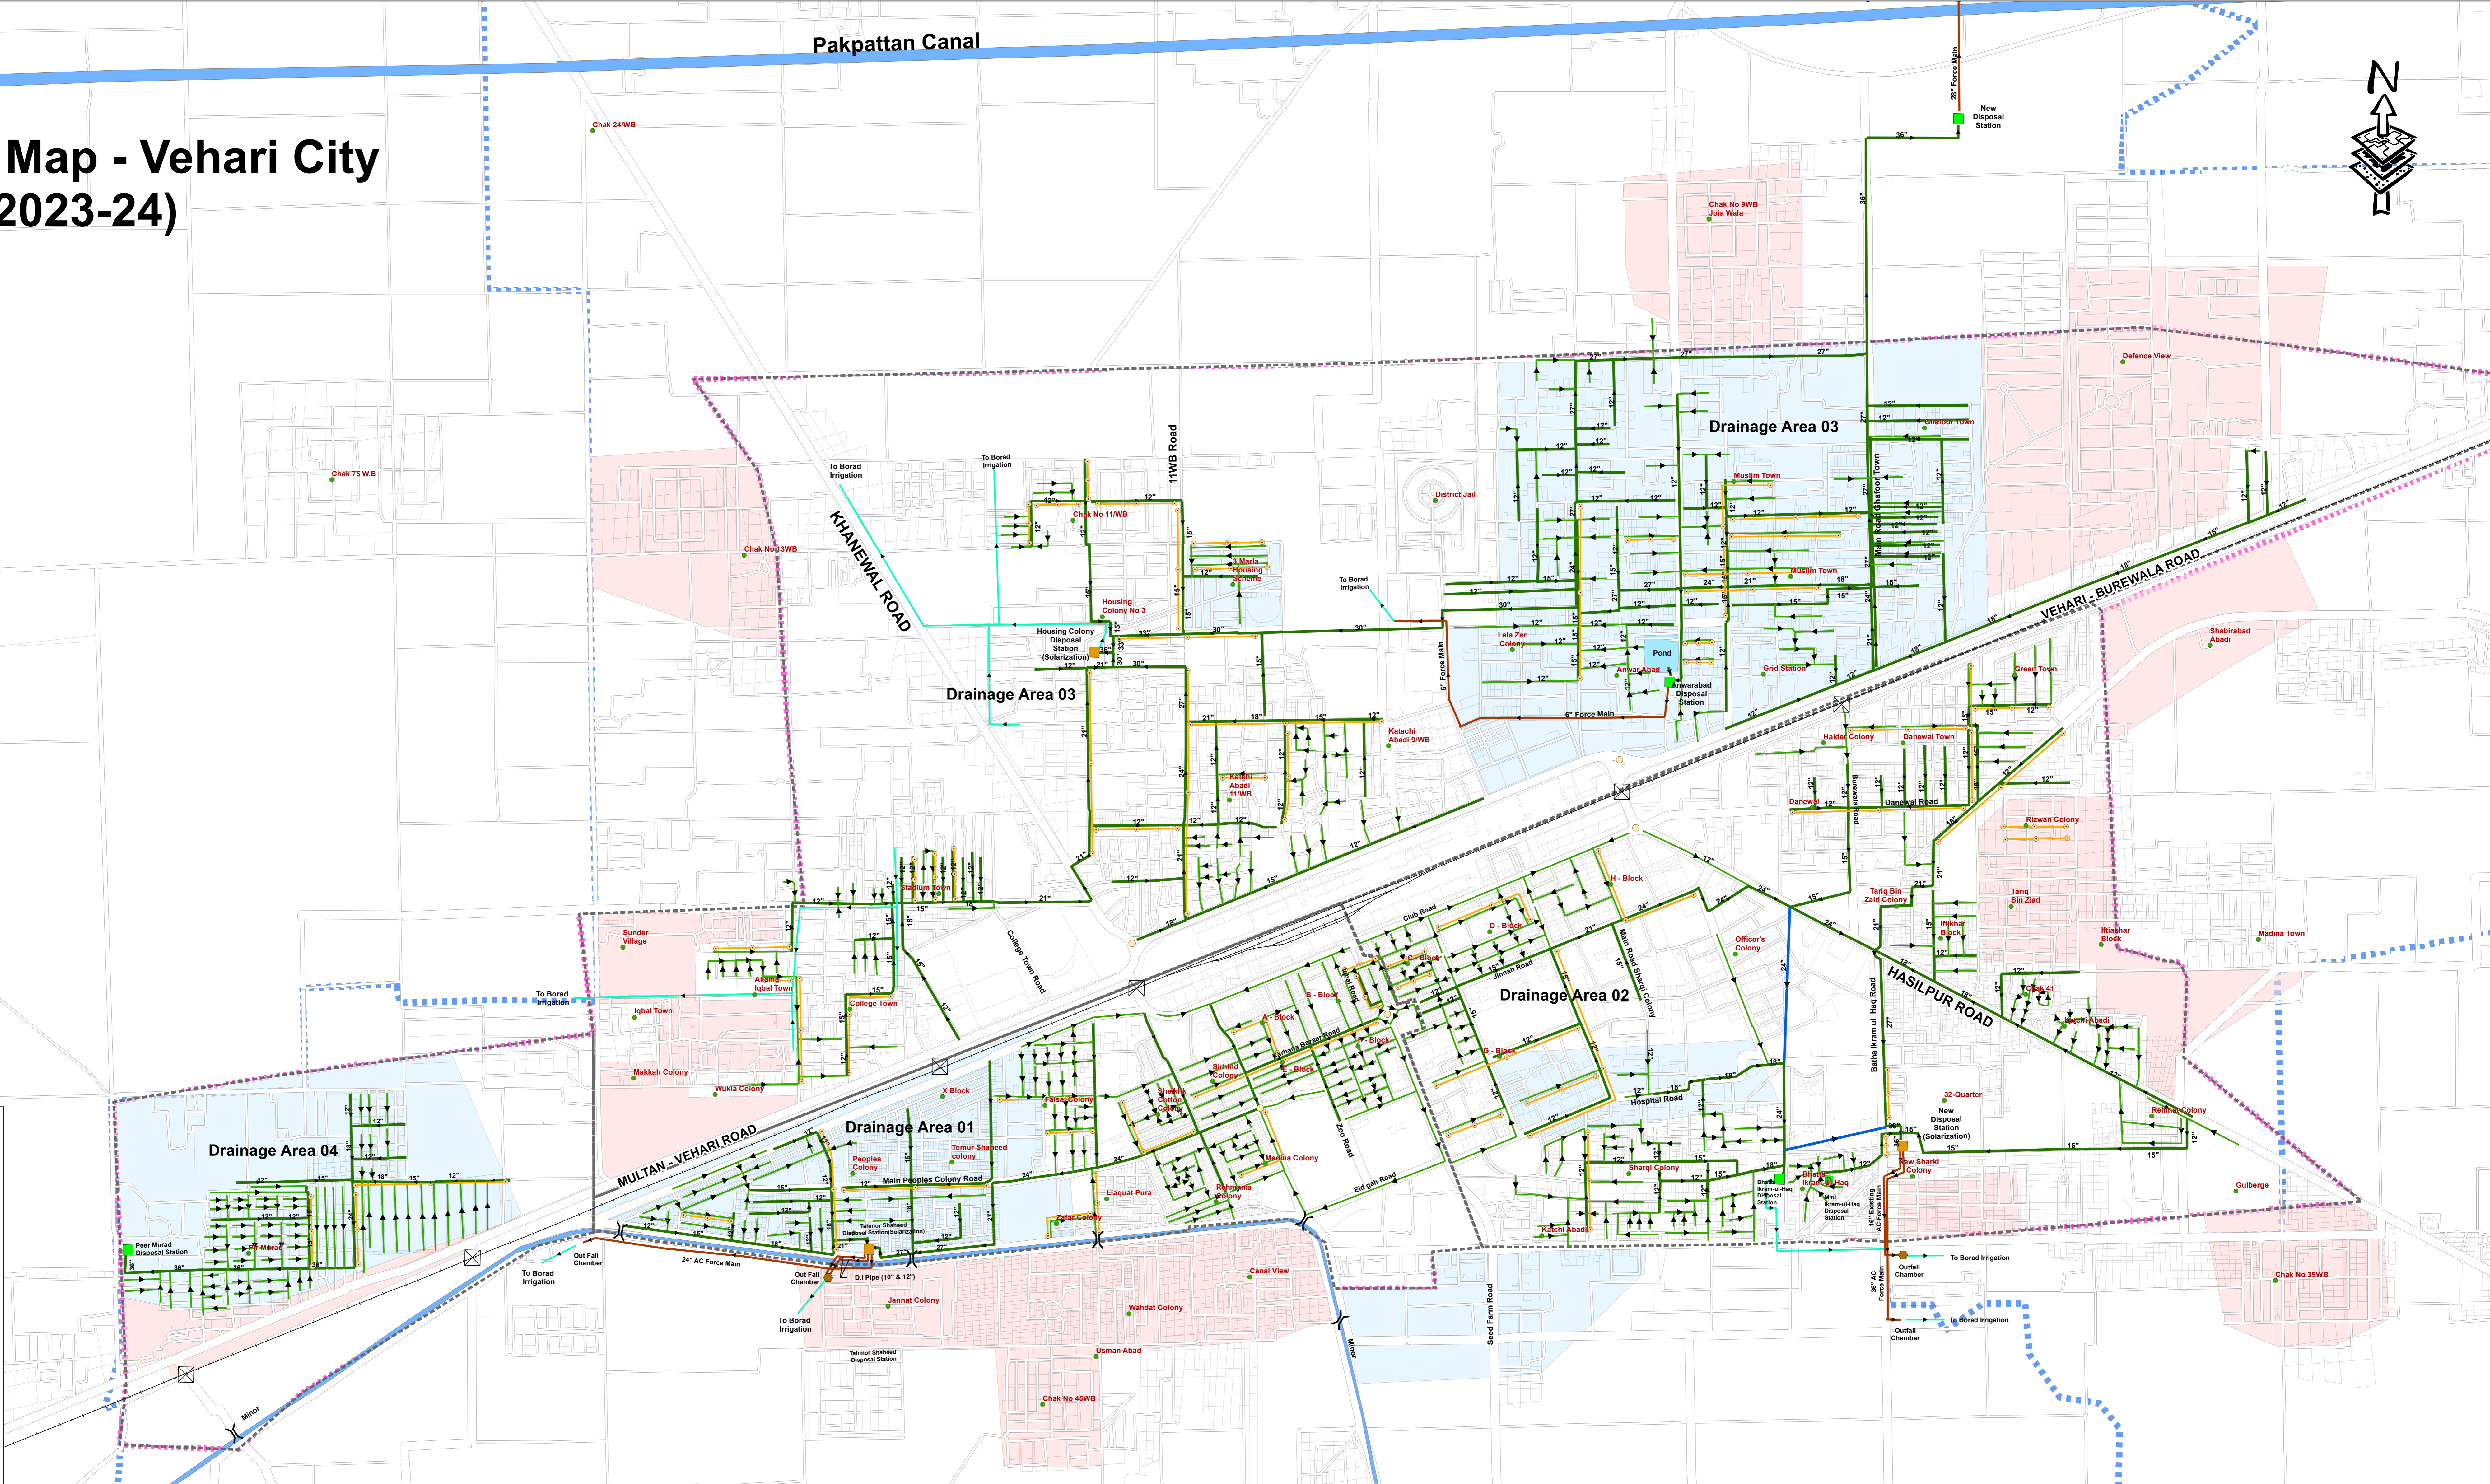

All sizes of sewerage lines are 9" unless otherwise mention

<p>Prepared By:</p> <p>GIS Officer Municipal Committee Vehari</p>	<p>Signed By:</p> <p>Municipal Officer (I&S) Municipal Committee Vehari</p>	<p>Signed By:</p> <p>Chief Officer Municipal Committee Vehari</p>
---	---	---

SOLARIZATION OF DISPOSAL STATIONS 2023-24	
No.	Name of Disposal Station
1	Disposal Works at Chak #9/11 Vehari
2	Disposal Works at 32 Quarters Vehari
3	Disposal Works at People's Colony Connection No-1 Vehari
4	Disposal Works at People's Colony Connection No-2 Vehari

Sewerage Coverage Area(Acres)			
Coverage Type	Area (2022-23)	Area in Acre (2023-24)	Percentage
Total Served Area	1938	1938	48%
Unserved Area	970	970	24%
Partial Served Area	0	0	-
Flooded Area	1089	1089	28%

<p>PUNJAB MUNICIPAL DEVELOPEMENT FUND COMPANY</p>	<p>PROJECT: PUNJAB CITIES PROGRAM (PCP)</p>	<p>Map Code 0625040424</p> <p>Map Version 1.5</p>	<p>DISCLAIMER: INFORMATION IS PROVIDED BY MC, PHED & OTHER SOURCES.</p>	<p>Scale: 1:8,000</p>	<p>Date April 2024</p>
--	--	---	--	----------------------------------	-----------------------------------